

Hus A:




Fasade Nord

1:200



Fasade Aust

1:200

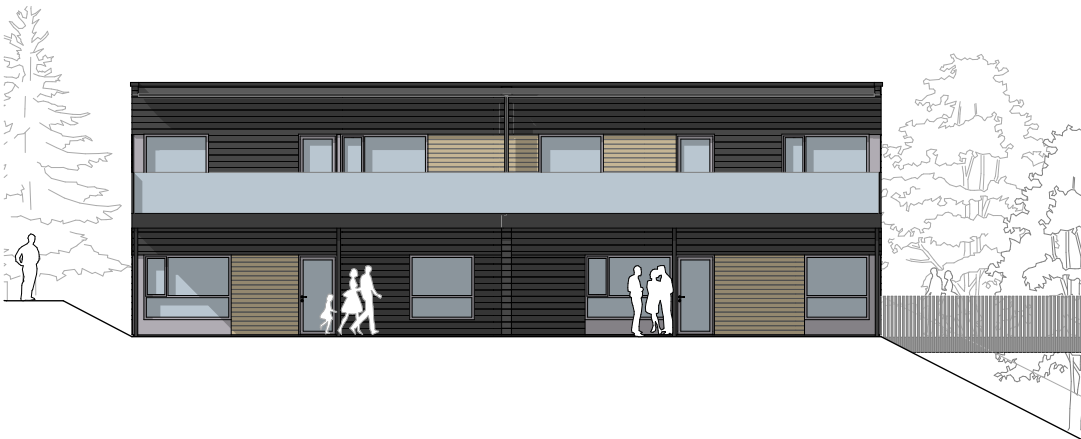

Fasade Vest


1:200



Fasade Syd

1:200

Målestokk 1:200

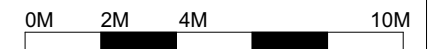

Tittel:
HJELLEMARCA B11

Fase:
Salgstegning

Prosjektnr.:
1425


Dato:
12.01.2017

Tegningsnr.:
A71-107

Type tegning:
B11 HusA, Fasader


Målestokk:
1:200

TysseLand
ARKITEKTUR AS

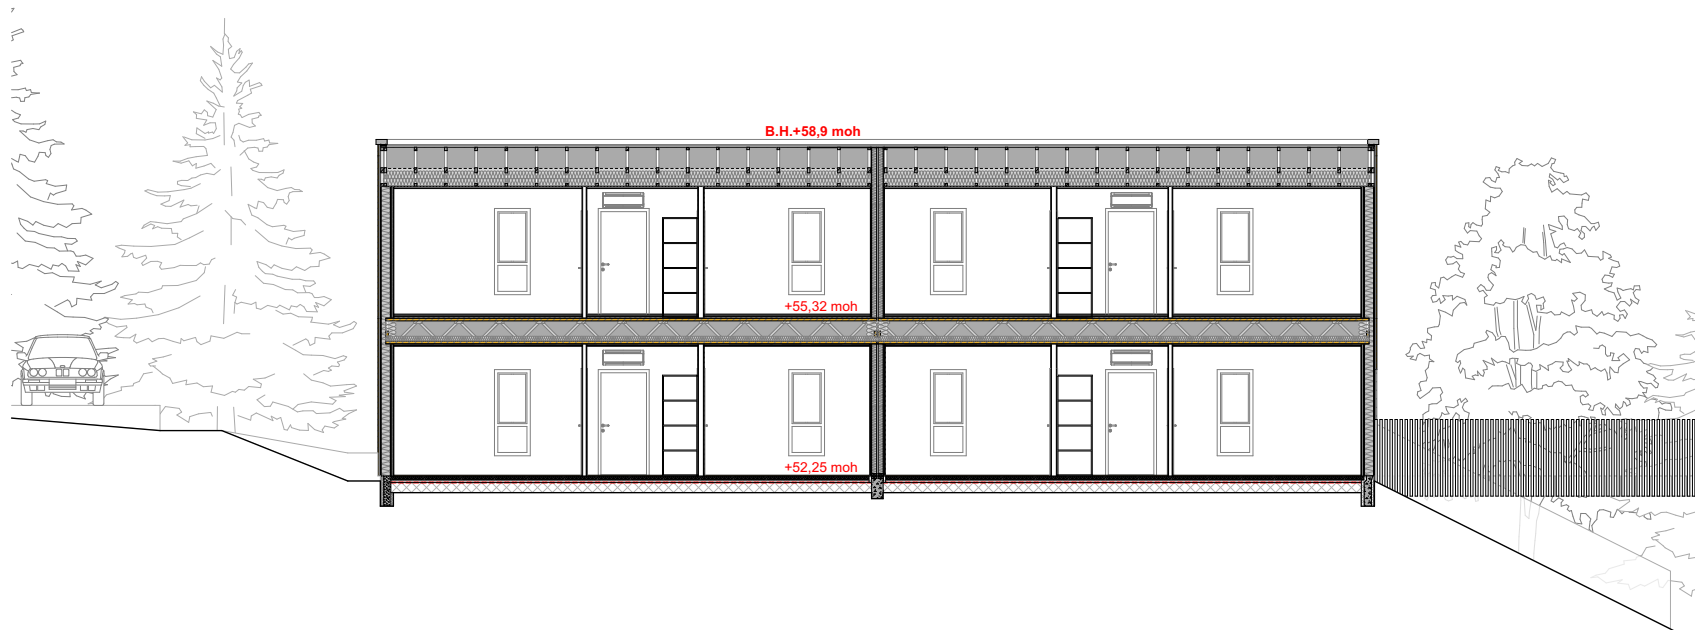

Snitt A (2)

1:150

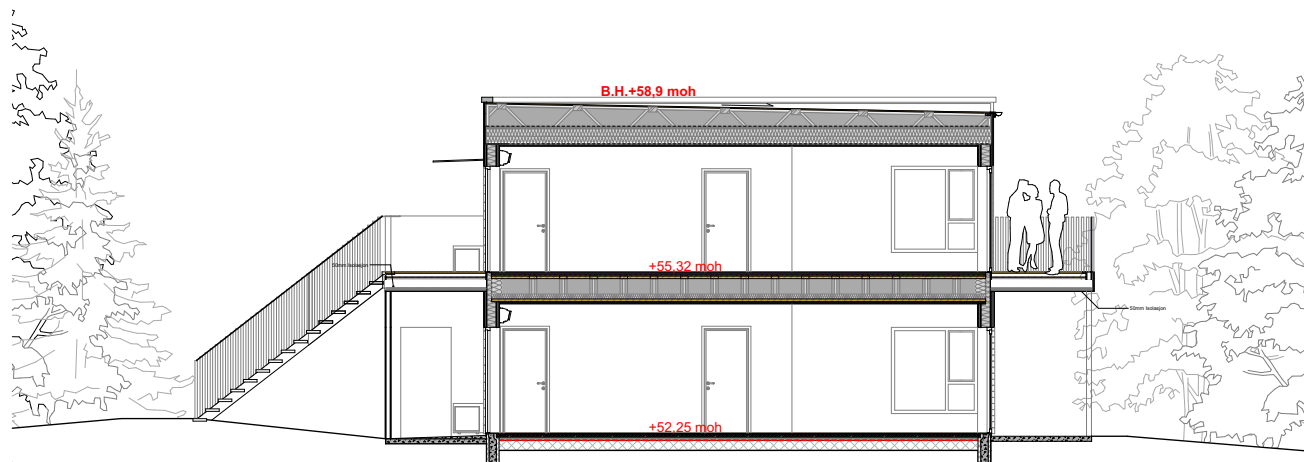

Snitt B (2)

1:150

Tittel:
HJELLEMARCA B11

Fase:
Salgstegning

Prosjektnr.:
1425

Dato:
12.01.2017

Tegningsnr.:
A71-109

Type tegning:
B11 HusA, Snitt

Målestokk:
1:150


Tysseland
ARKITEKTUR AS

Hus B:



Fasade Nord

1:200

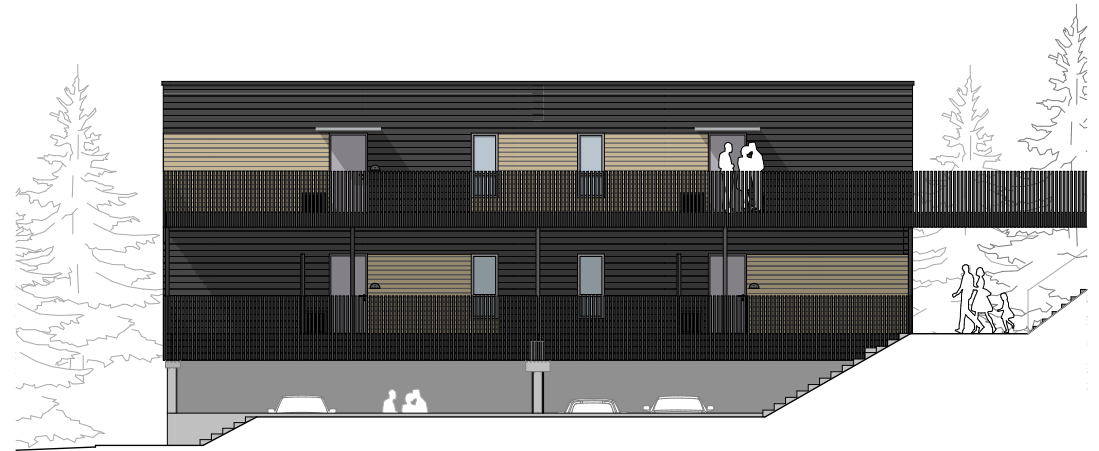

Fasade Aust

1:200



Fasade Vest


1:200



Fasade Syd

1:200

Målestokk 1:200

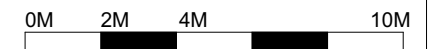

Tittel:
HJELLEMARCA B11

Fase:
Salgstegning

Prosjektnr.:
1425


Dato:
12.01.2017

Tegningsnr.:
A71-108

Type tegning:
B11 HusB, Fasader


Målestokk:
1:200

Tysseland
ARKITEKTUR AS

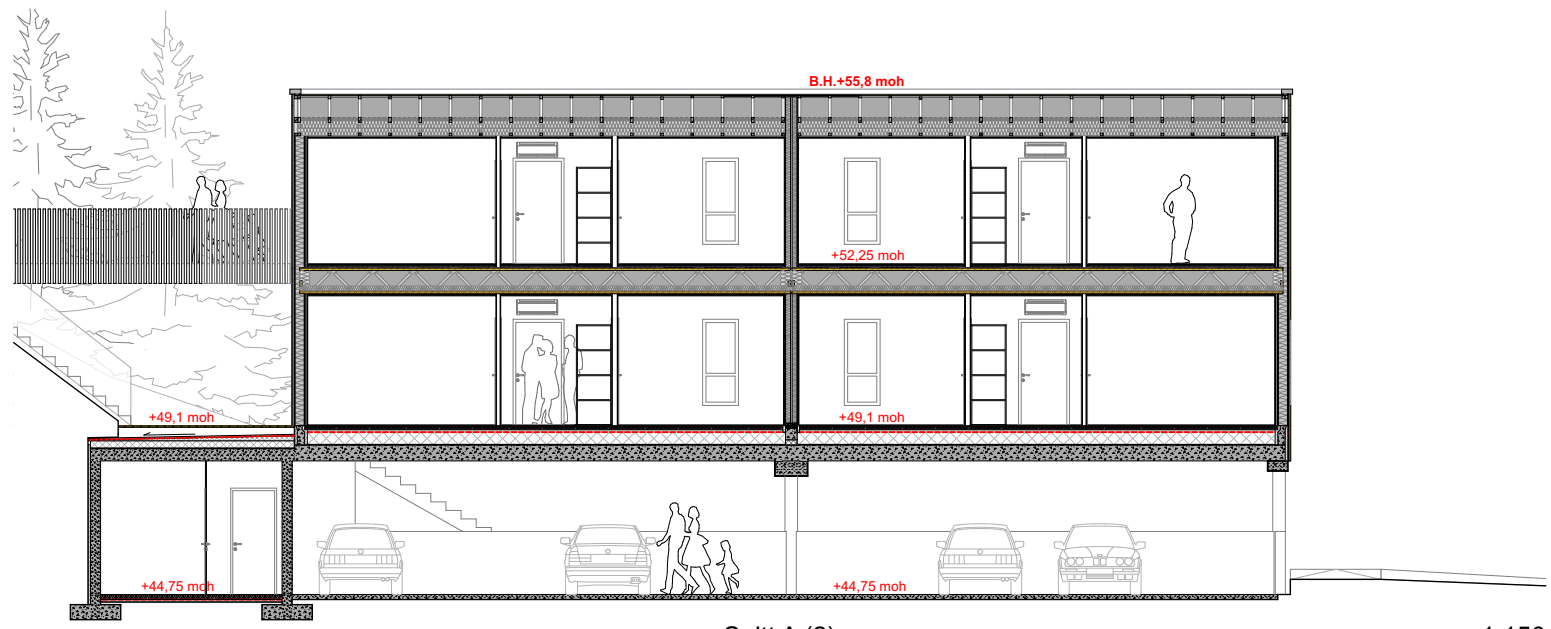

Snitt A (2)

1:150

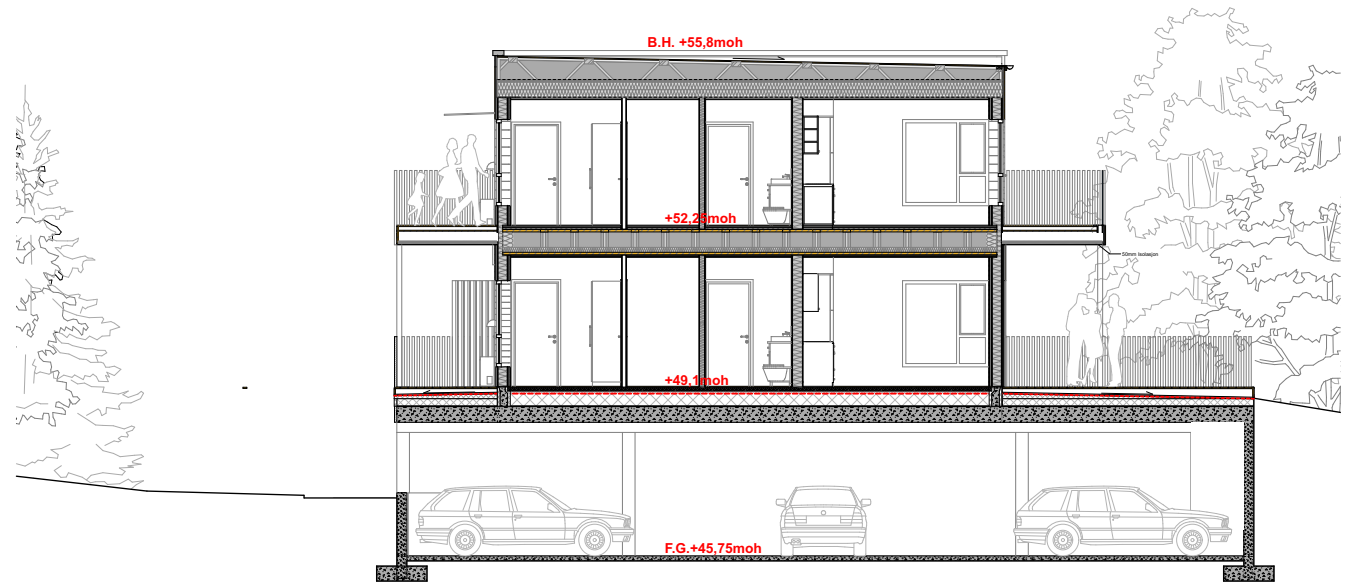

Snitt B (2)

1:150

Tittel:
HJELLEMARCA B11

Fase:
Salgstegning

Prosjektnr.:
1425

Dato:
12.01.2017

Tegningsnr.:
A71-110

Type tegning:
B11 HusB, Snitt

Målestokk:
1:150

TysseLand
ARKITEKTUR AS